
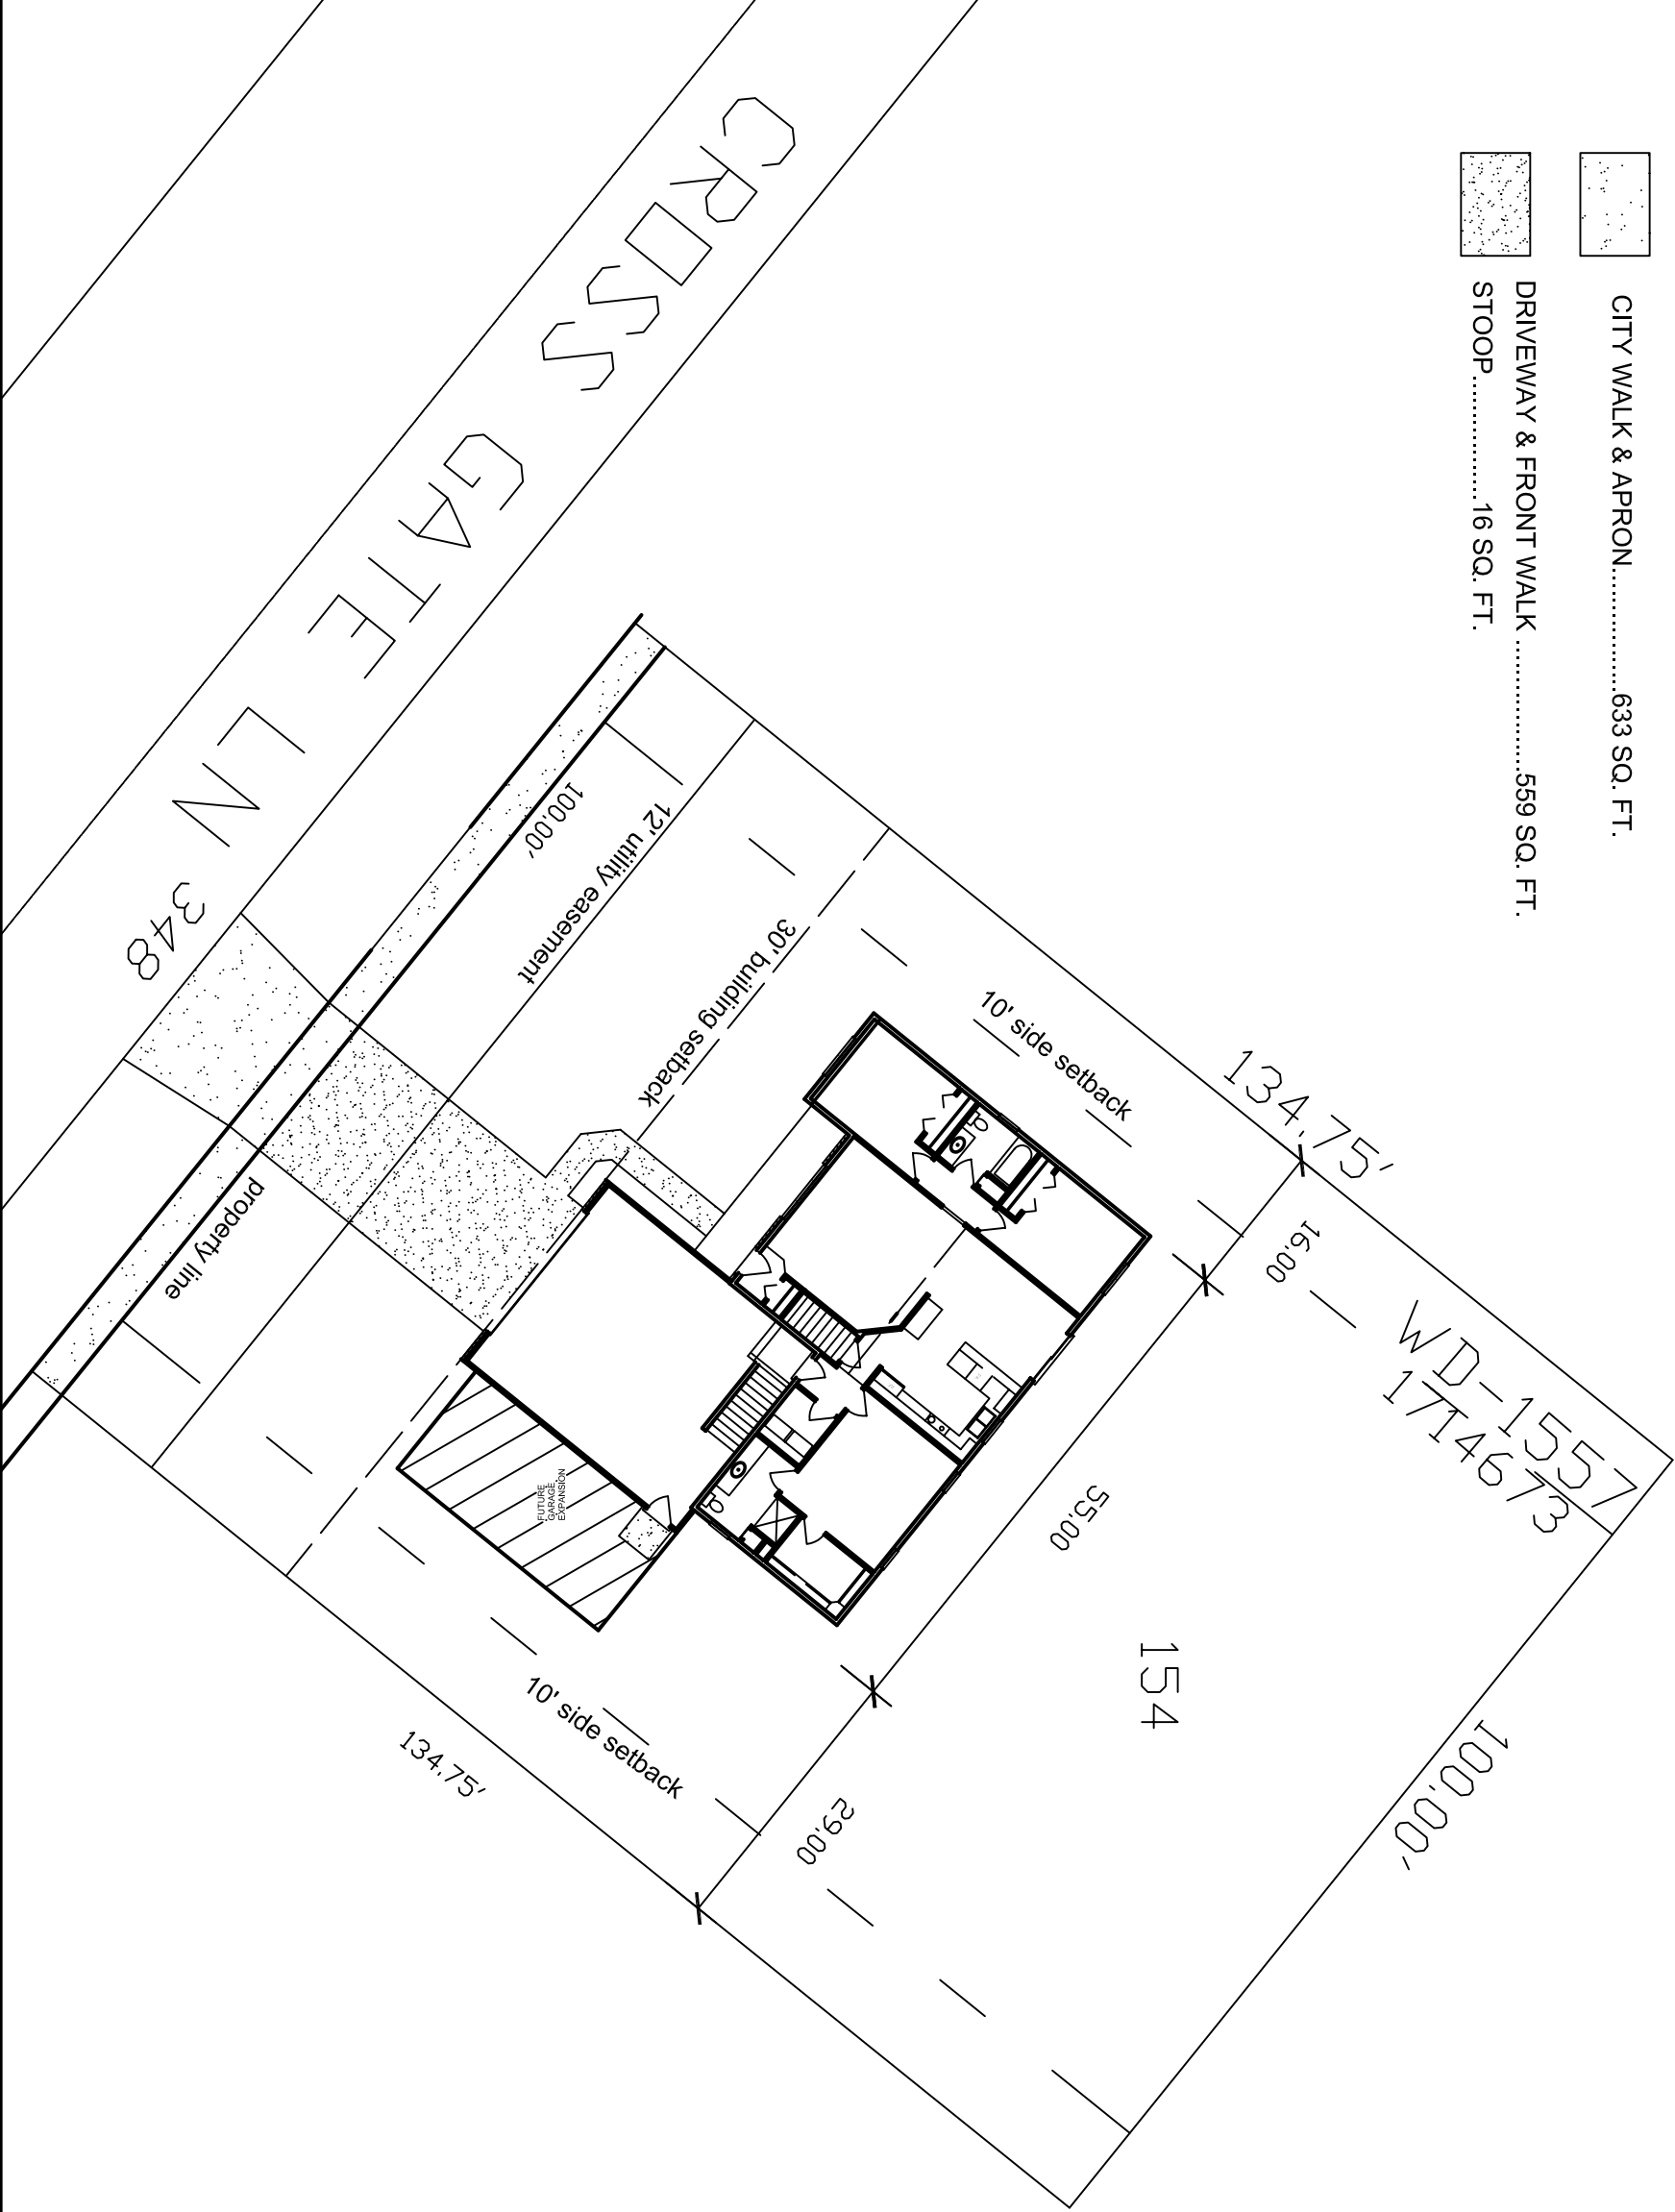
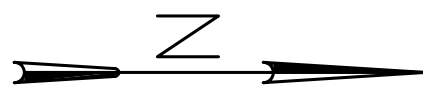
	CITY WALK & APRON.....633 SQ. FT.
	DRIVEWAY & FRONT WALK559 SQ. FT.
	STOOP.....16 SQ. FT.



WD-1557
1714673



SITE PLAN
1" = 20'-0"




BEST-BUILT
GENERAL CONTRACTING
920-337-6488

CUSTOM DESIGNED FOR:

BEST BUILT SPEC.
348 (LOT 154) CROSS GATE LANE
DE PERE, WI


REVISED	DATE	2-WR21/07
	SCALE	AS NOTED
	DRAWN BY	SWNE
	DRWG. NO.	

SHEET **1**
OF **4**

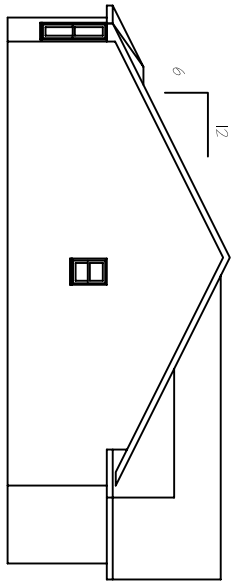


LEFT ELEVATION

1/8"=1'-0"
ALL VIEWS SHOWN

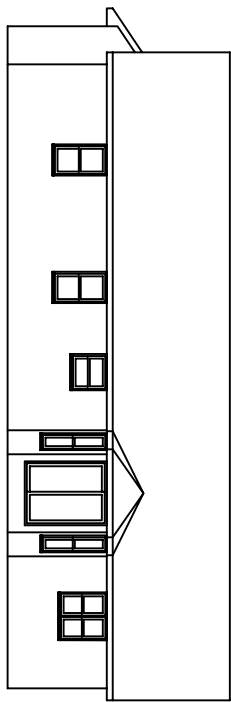


REAR ELEVATION

1/8"=1'-0"
ALL VIEWS SHOWN

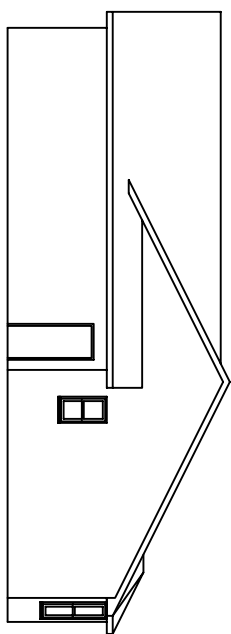

RIGHT ELEVATION

1/8"=1'-0"
ALL VIEWS SHOWN

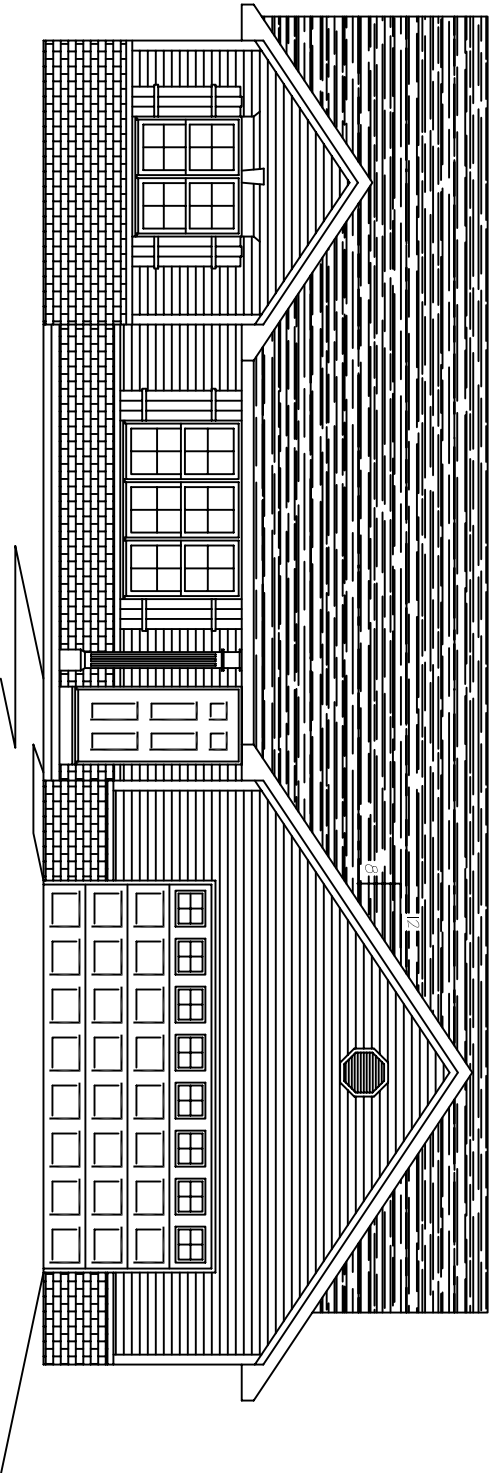

FRONT ELEVATION

1/8"=1'-0"



3100 HOLMGREN WAY GREEN BAY, WI 54304 E-MAIL...BULD@BESTBUILTINC.COM FAX (920) 337-1973


CUSTOM DESIGNED FOR:

BEST BUILT SPEC.
348 (LOT 154) CROSS GATE LANE
DE PERE, WI

REVISED	DATE
	6/20/07
	SCALE 1/8"=1'-0"
	DRAWN BY SHRE
	DRWG. NO.

SHEET **2**
OF **4**

FOUNDATION PLAN

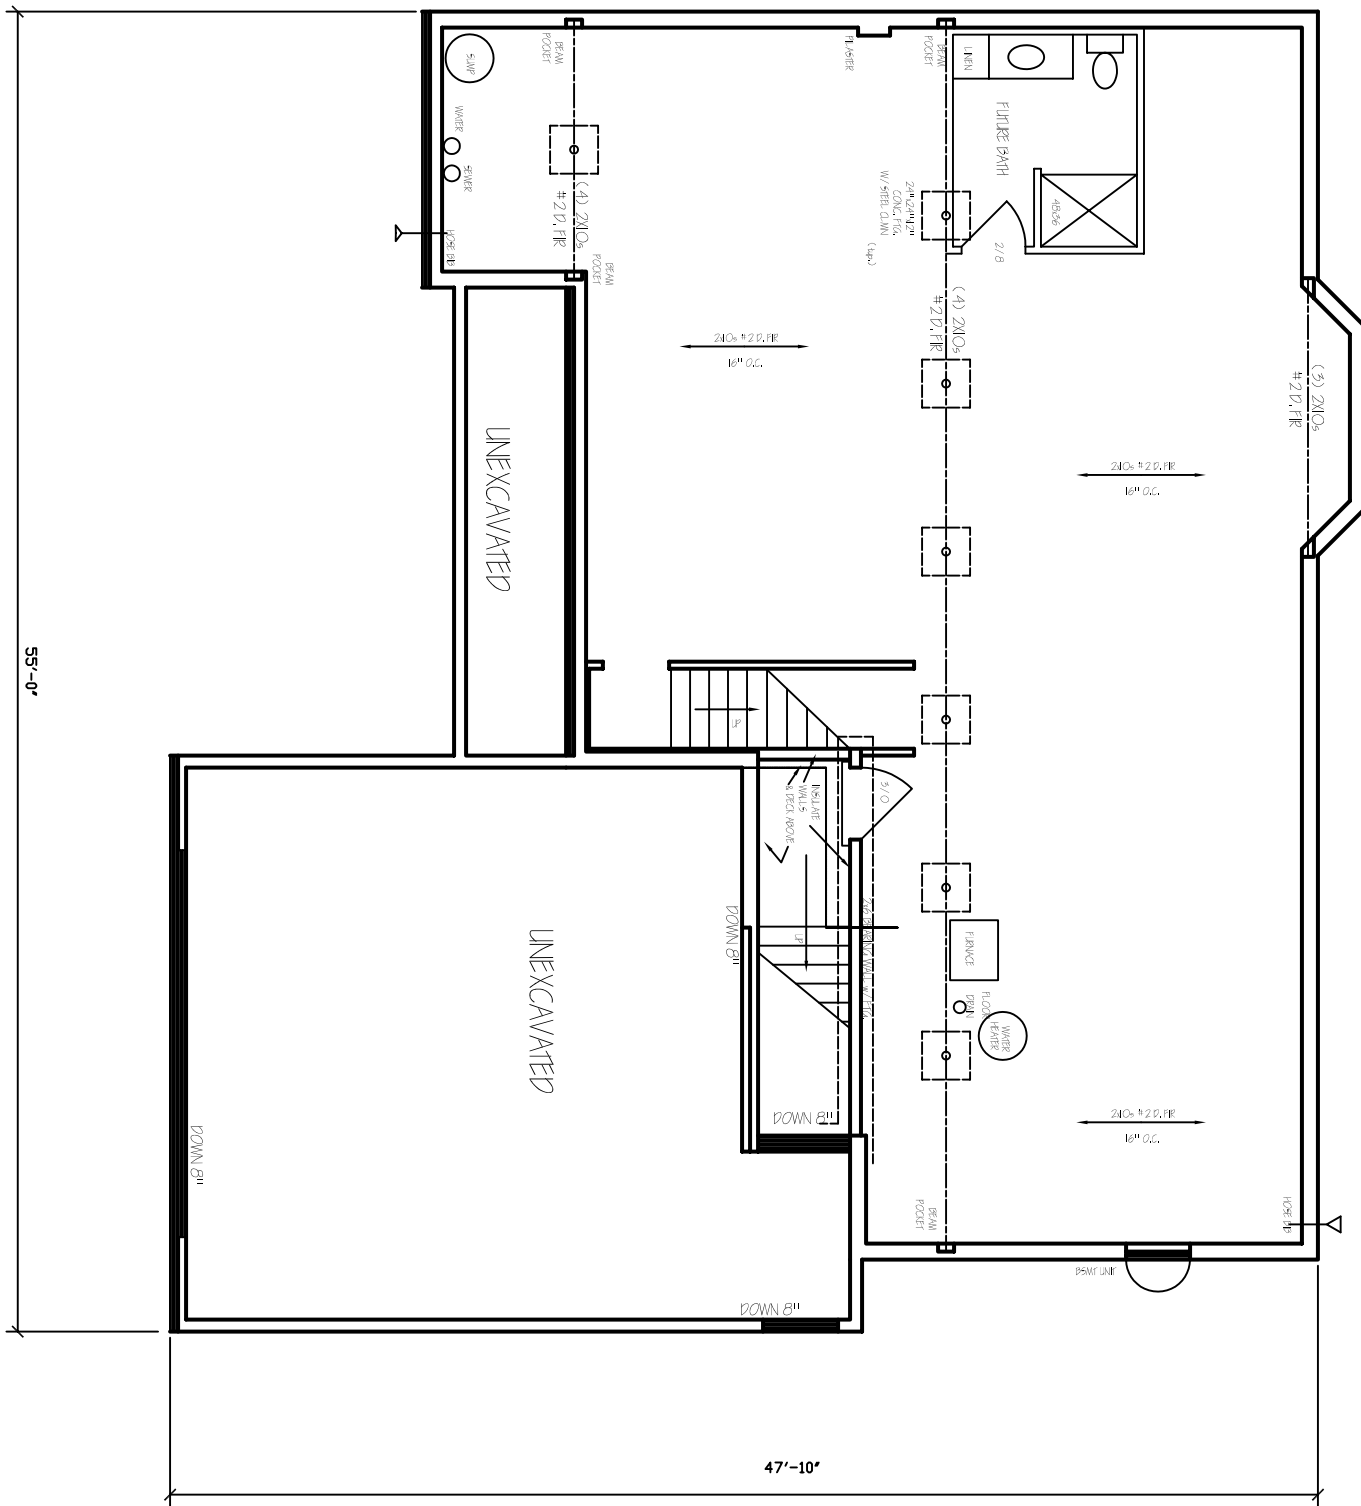


3100 HOLMGREN WAY E-MAIL...BULD@BESTBUILTINC.COM
 GREEN BAY, WI 54304 FAX (920) 337-1973

CUSTOM DESIGNED FOR:

BEST BUILT SPEC.
348 (LOT 154) CROSS GATE LANE
DE PERE, WI

REVISED	DATE
	SCALE 1/8" = 1'-0"
	DRAWN BY 9999
	DRWG. NO.

SHEET **3**
 OF **4**

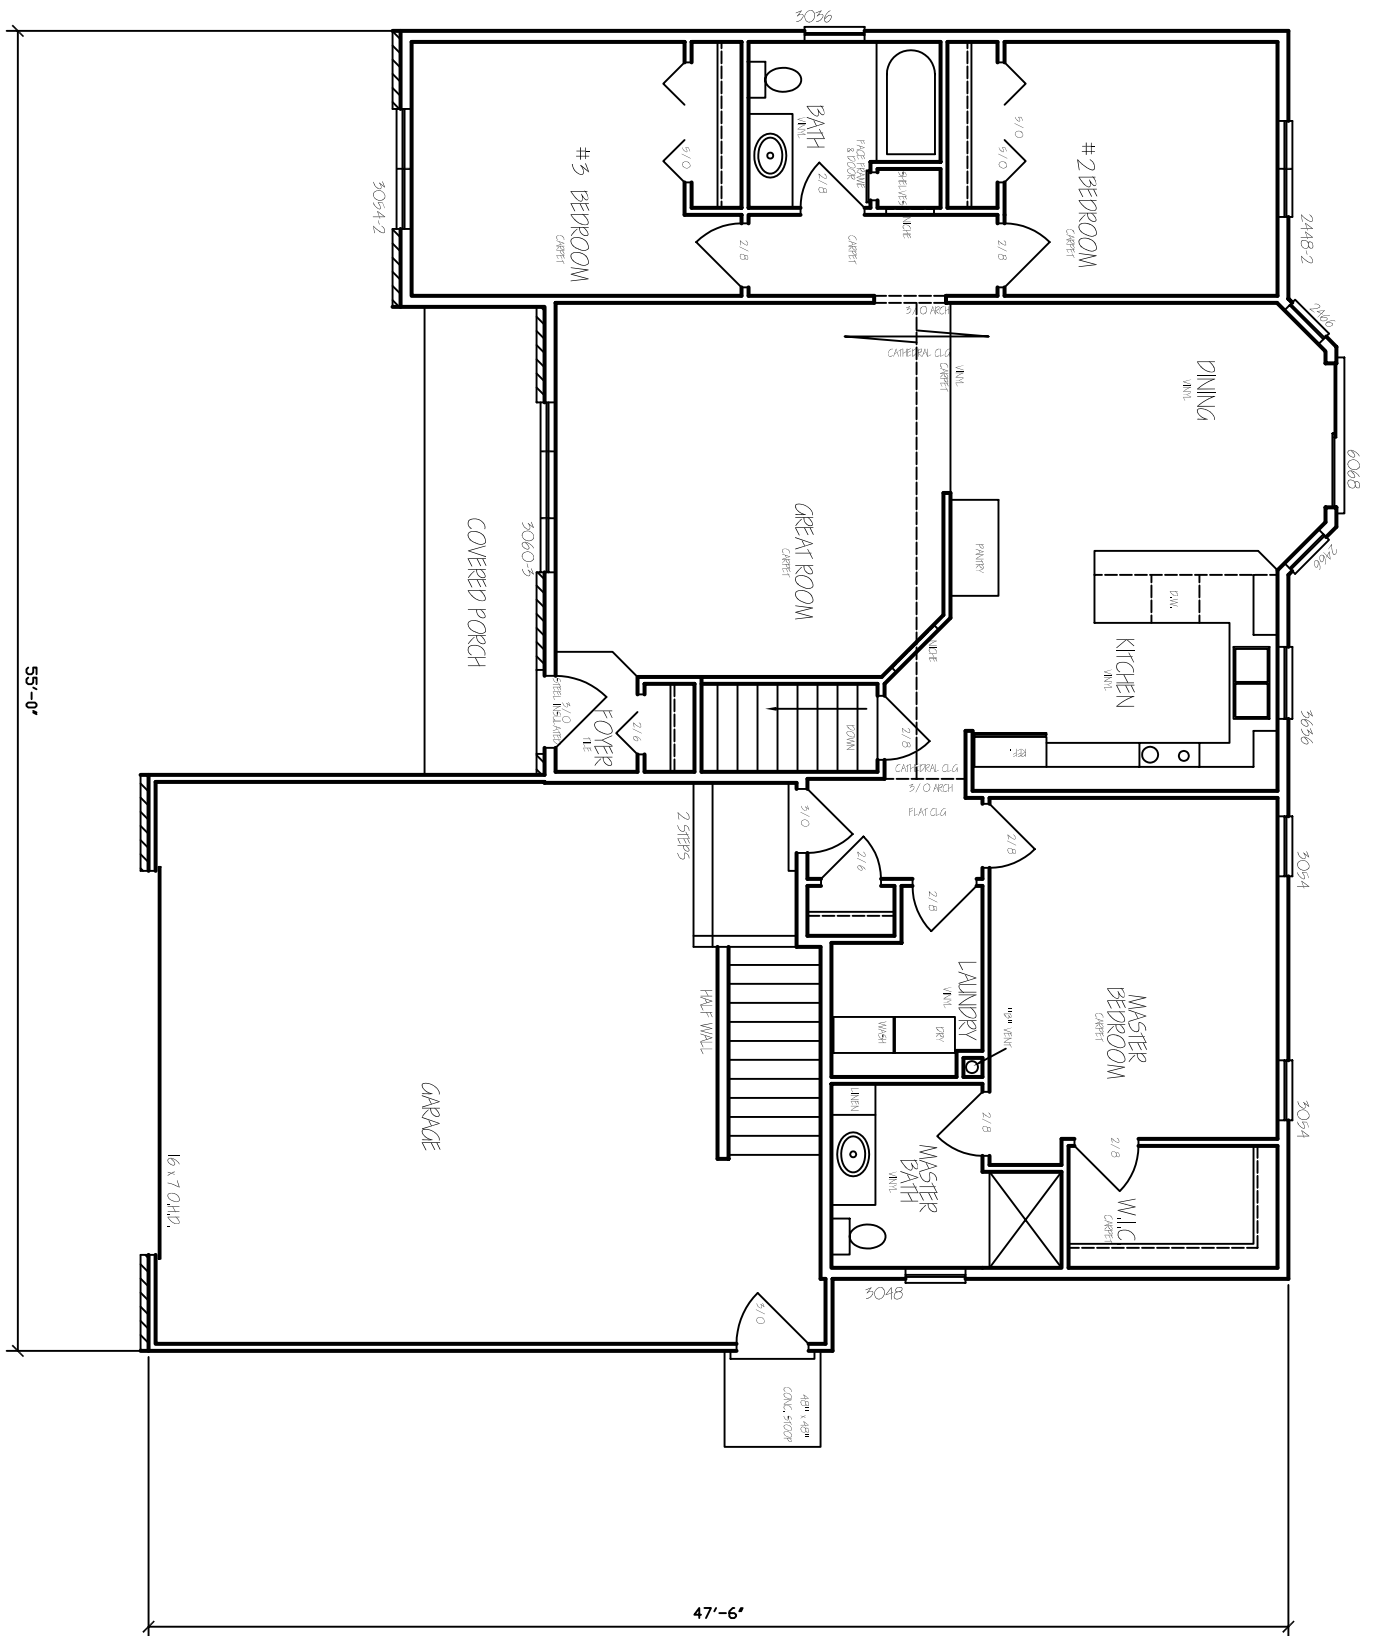

FLOOR PLAN
 8'-1 1/8" CEILING HEIGHT



3100 HOLMGREN WAY E-MAIL...BUILD@BESTBUILTINC.COM
 GREEN BAY, WI 54304 FAX (920) 337-1973

CUSTOM DESIGNED FOR:

BEST BUILT SPEC.
348 (LOT 154) CROSS GATE LANE
DE PERE, WI

REVISED	DATE 6 March 07
	SCALE 1/8" = 1'-0"
	DRAWN BY 999E
	DRWG. NO.

SHEET **4**
 OF **4**